


Kaplan B.O. Ceiling
201"

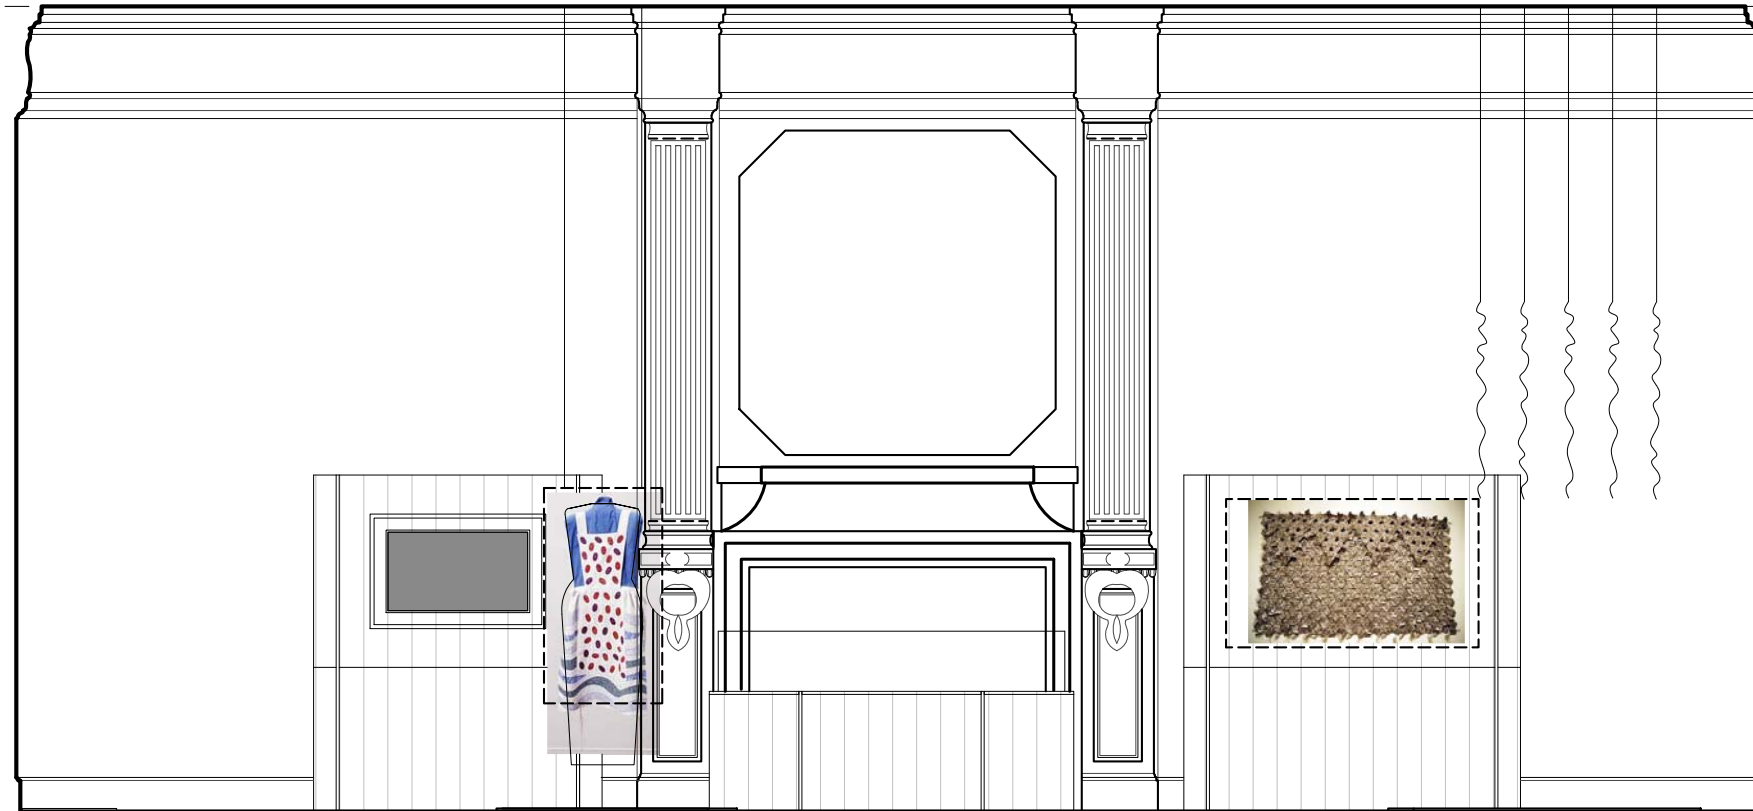

1 Kaplan- East Elevation
1/4" = 1'-0"

Project:
JM Exhibit
1109 5th Ave.
New York, NY 10128

Architect:
Incorporated
40 W 29th Street No 404
New York, NY 10001
T: (212) 673-1695
F: (212) 673-2053
info@incorporatedny.com

Title:
**Kaplan - North
Elevation**
Scale: 1/4" = 1'-0"

Date: 9/8/2009 11:24:58 AM
Revision: 1/4" = 1'-0"
Sheet:

A301

B.O. CEILING
207"

F.F.E.
0"



1 Heller- West Elevation
1/4" = 1'-0"

Project:
JM Exhibit

1109 5th Ave.
New York, NY 10128

Architect:
Incorporated
40 W 29th Street No 404
New York, NY 10001
T: (212) 673-1695
F: (212) 673-2053
info@incorporatedny.com

Title:
**Heller - South
Elevation**

Scale: 1/4" = 1'-0"

Date: 9/8/2009 11:25:00 AM
Revision: 1/4" = 1'-0"
Sheet:

A302

B.O. CEILING
207"

B.O. CEILING
207"

F.F.E.
0"



F.F.E.
0"

4'-9"

4'-9"

1 Bloomberg- South Elevation
1/4" = 1'-0"

2 Bloomberg- West Elevation
1/4" = 1'-0"

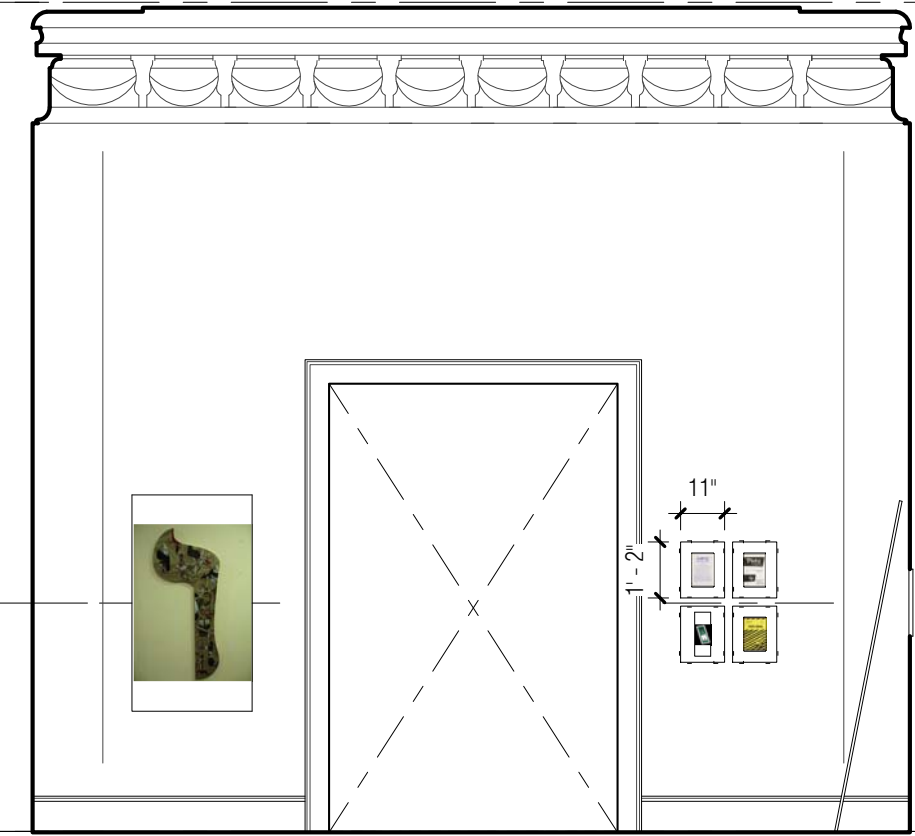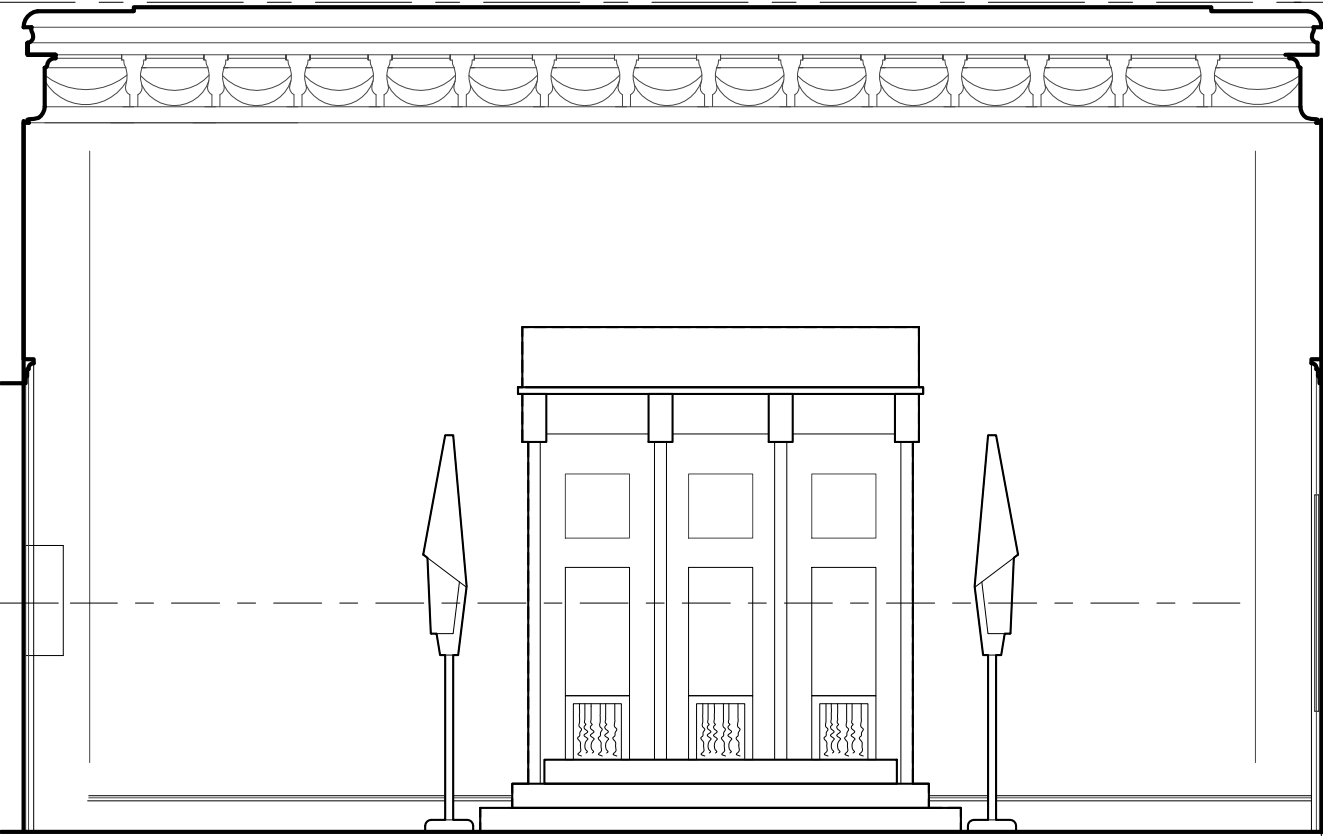

Project:
JM Exhibit

1109 5th Ave.
New York, NY 10128

Architect:
Incorporated
40 W 29th Street No 404
New York, NY 10001
T: (212) 673-1695
F: (212) 673-2053
info@incorporatedny.com

Title:
**Bloomberg -
Elevations (1)**



Scale: 1/4" = 1'-0"

Date: 9/8/2009 11:25:02 AM
Revision: 1/4" = 1'-0"
Sheet:

A303

B.O. CEILING
207"

B.O. CEILING
207"

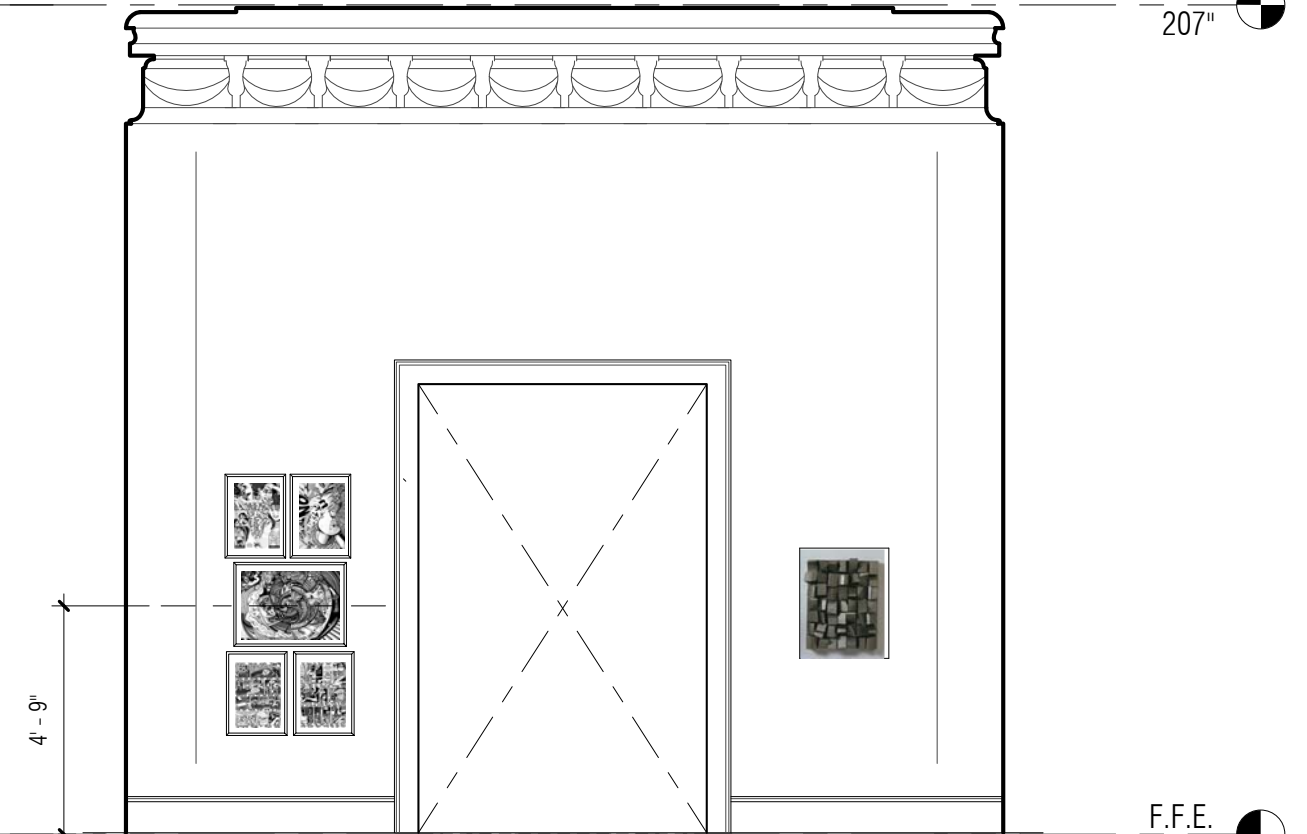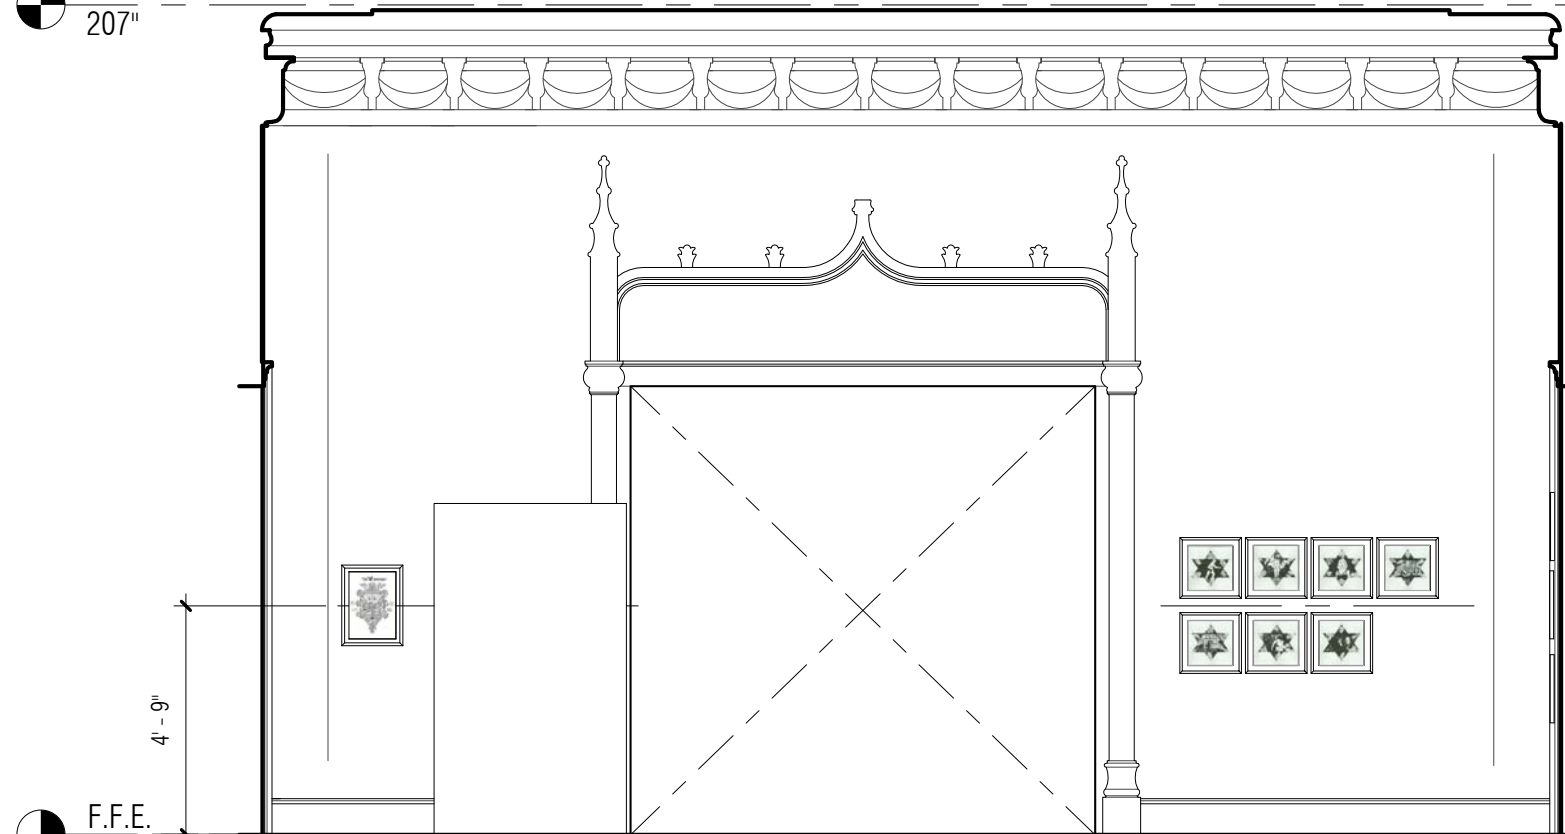

F.F.E.
0"

F.F.E.
0"

1 Bloomberg- North Elevation
1/4" = 1'-0"

2 Bloomberg- East Elevation
1/4" = 1'-0"

Project:
JM Exhibit

1109 5th Ave.
New York, NY 10128

Architect:
Incorporated
40 W 29th Street No 404
New York, NY 10001
T: (212) 673-1695
F: (212) 673-2053
info@incorporatedny.com

Title:
**Bloomberg -
Elevations (2)**

Scale: 1/4" = 1'-0"

Date: 9/8/2009 11:25:04 AM
Revision: 1/4" = 1'-0"
Sheet:

A304