




1 Kaplan Gallery
1/4" = 1'-0"

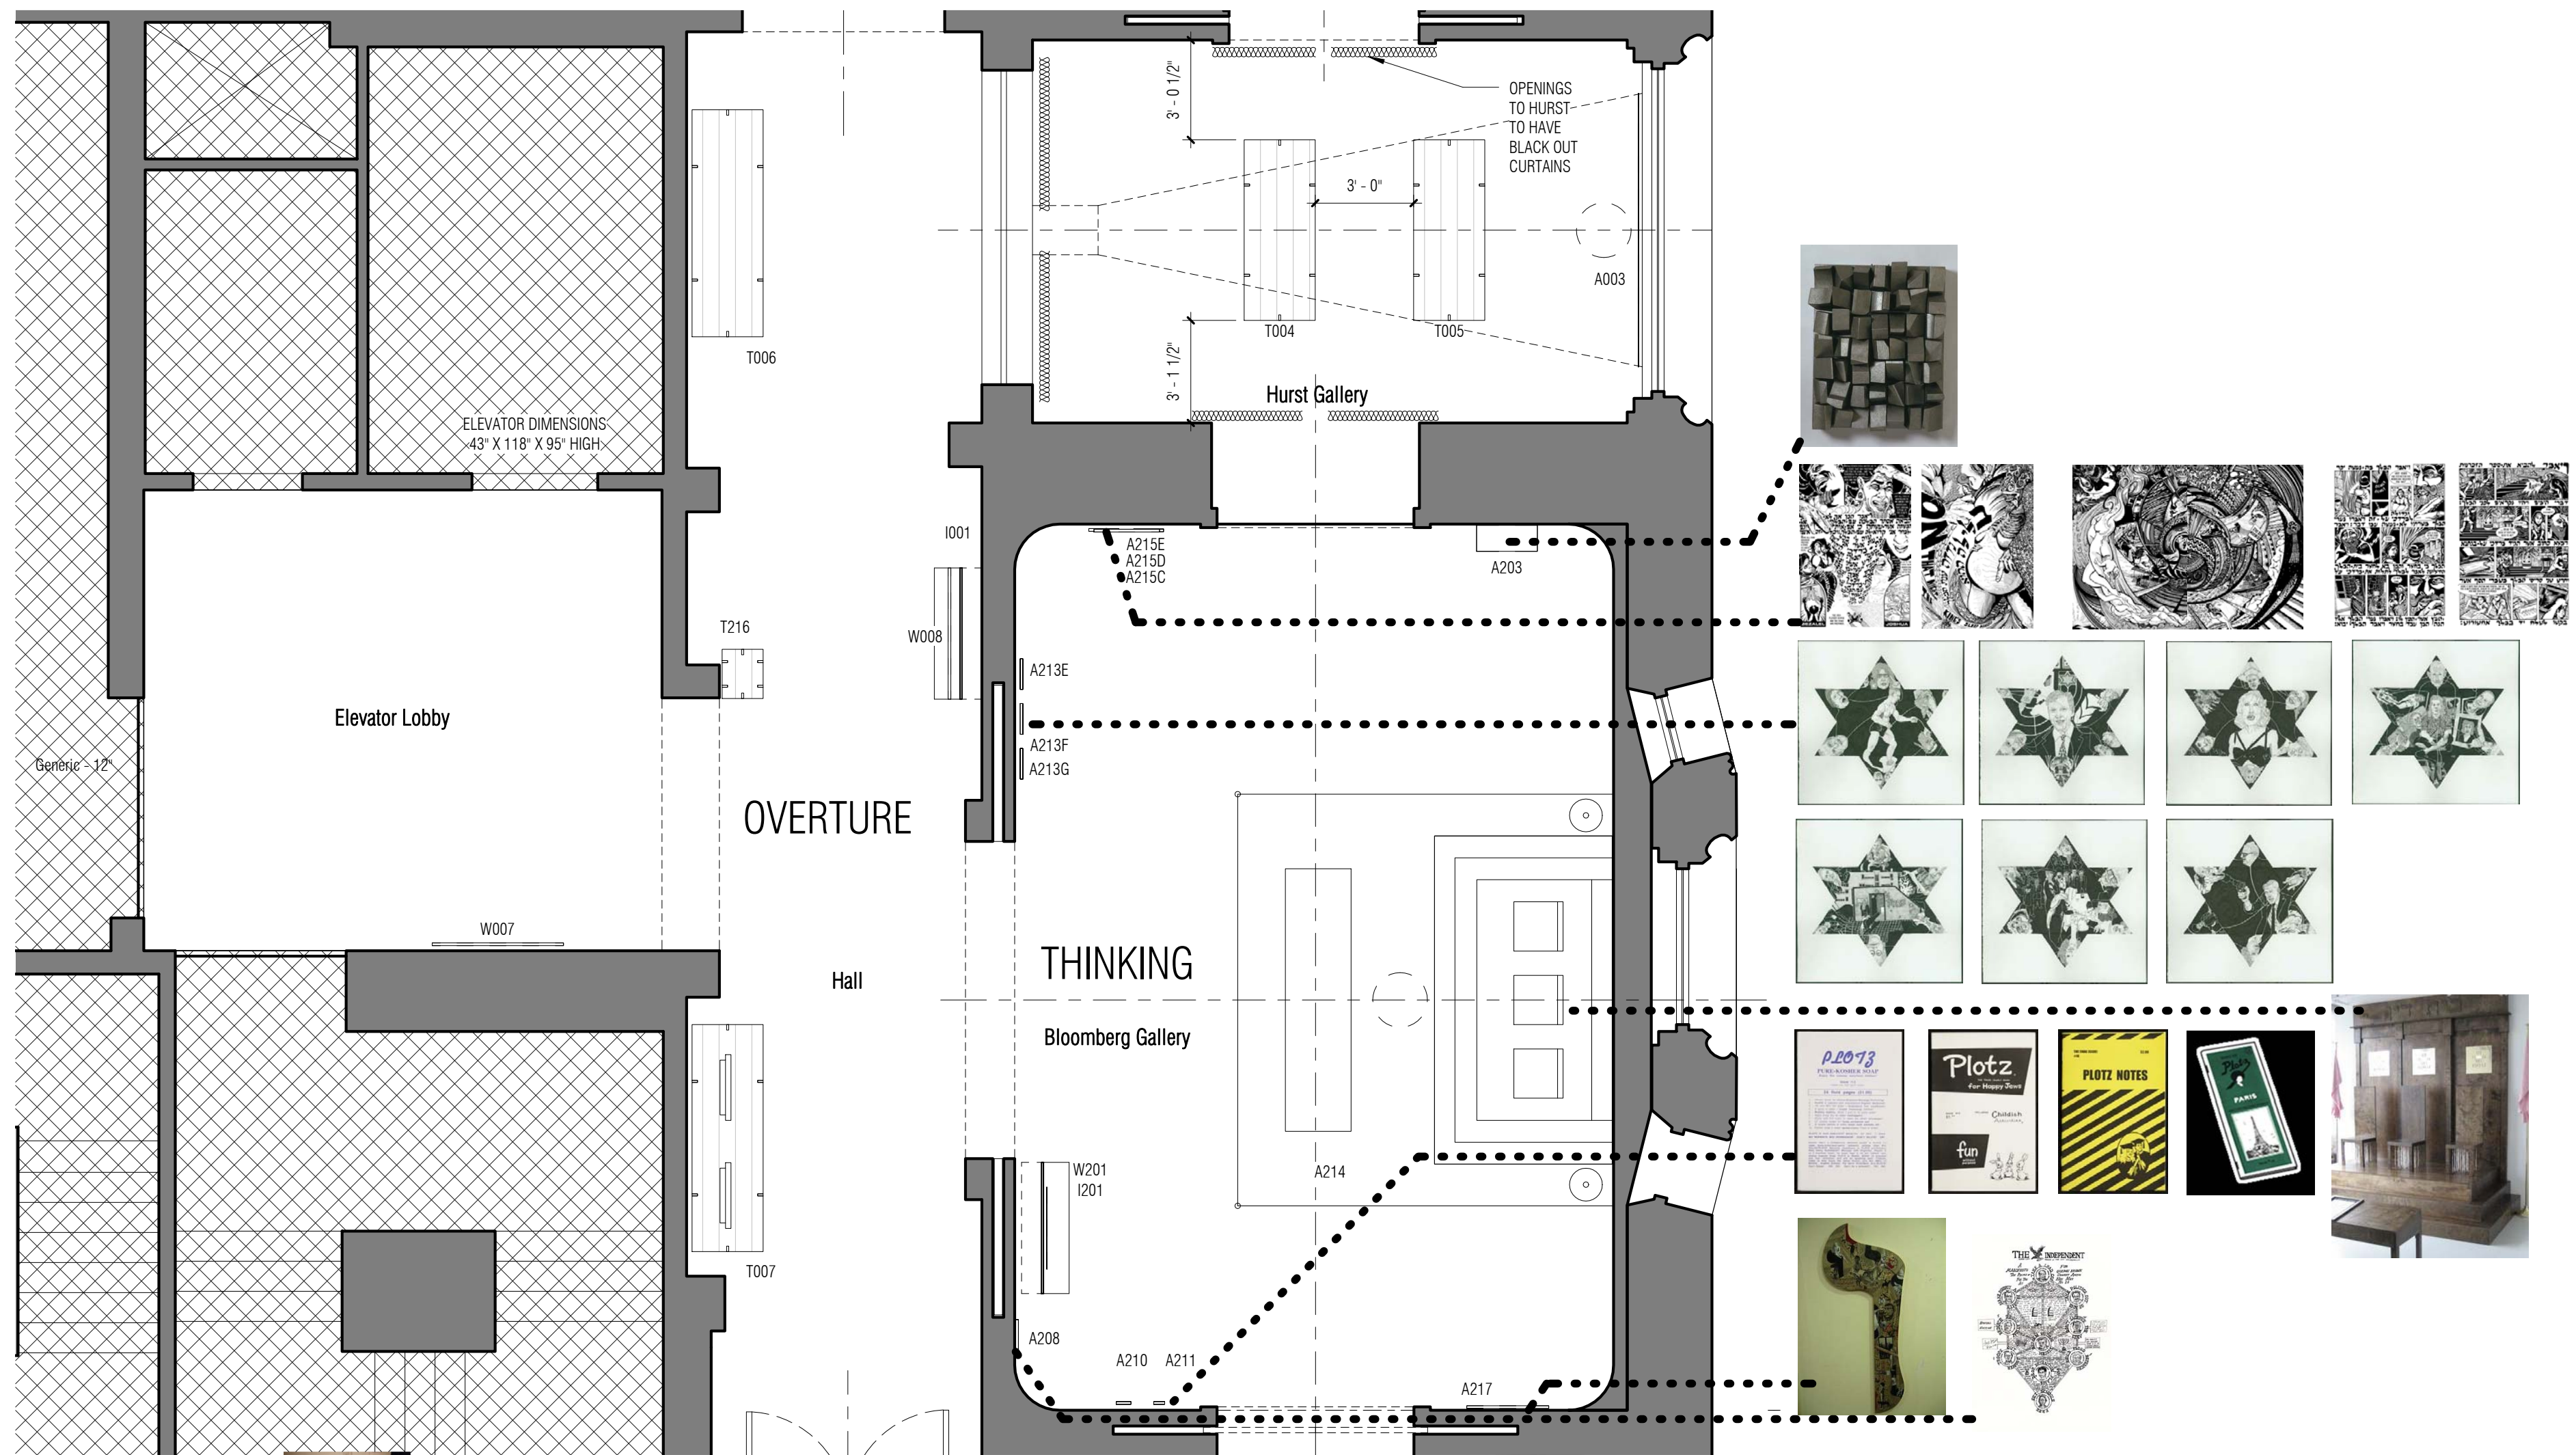

1 Bloomberg Gallery
1/4" = 1'-0"

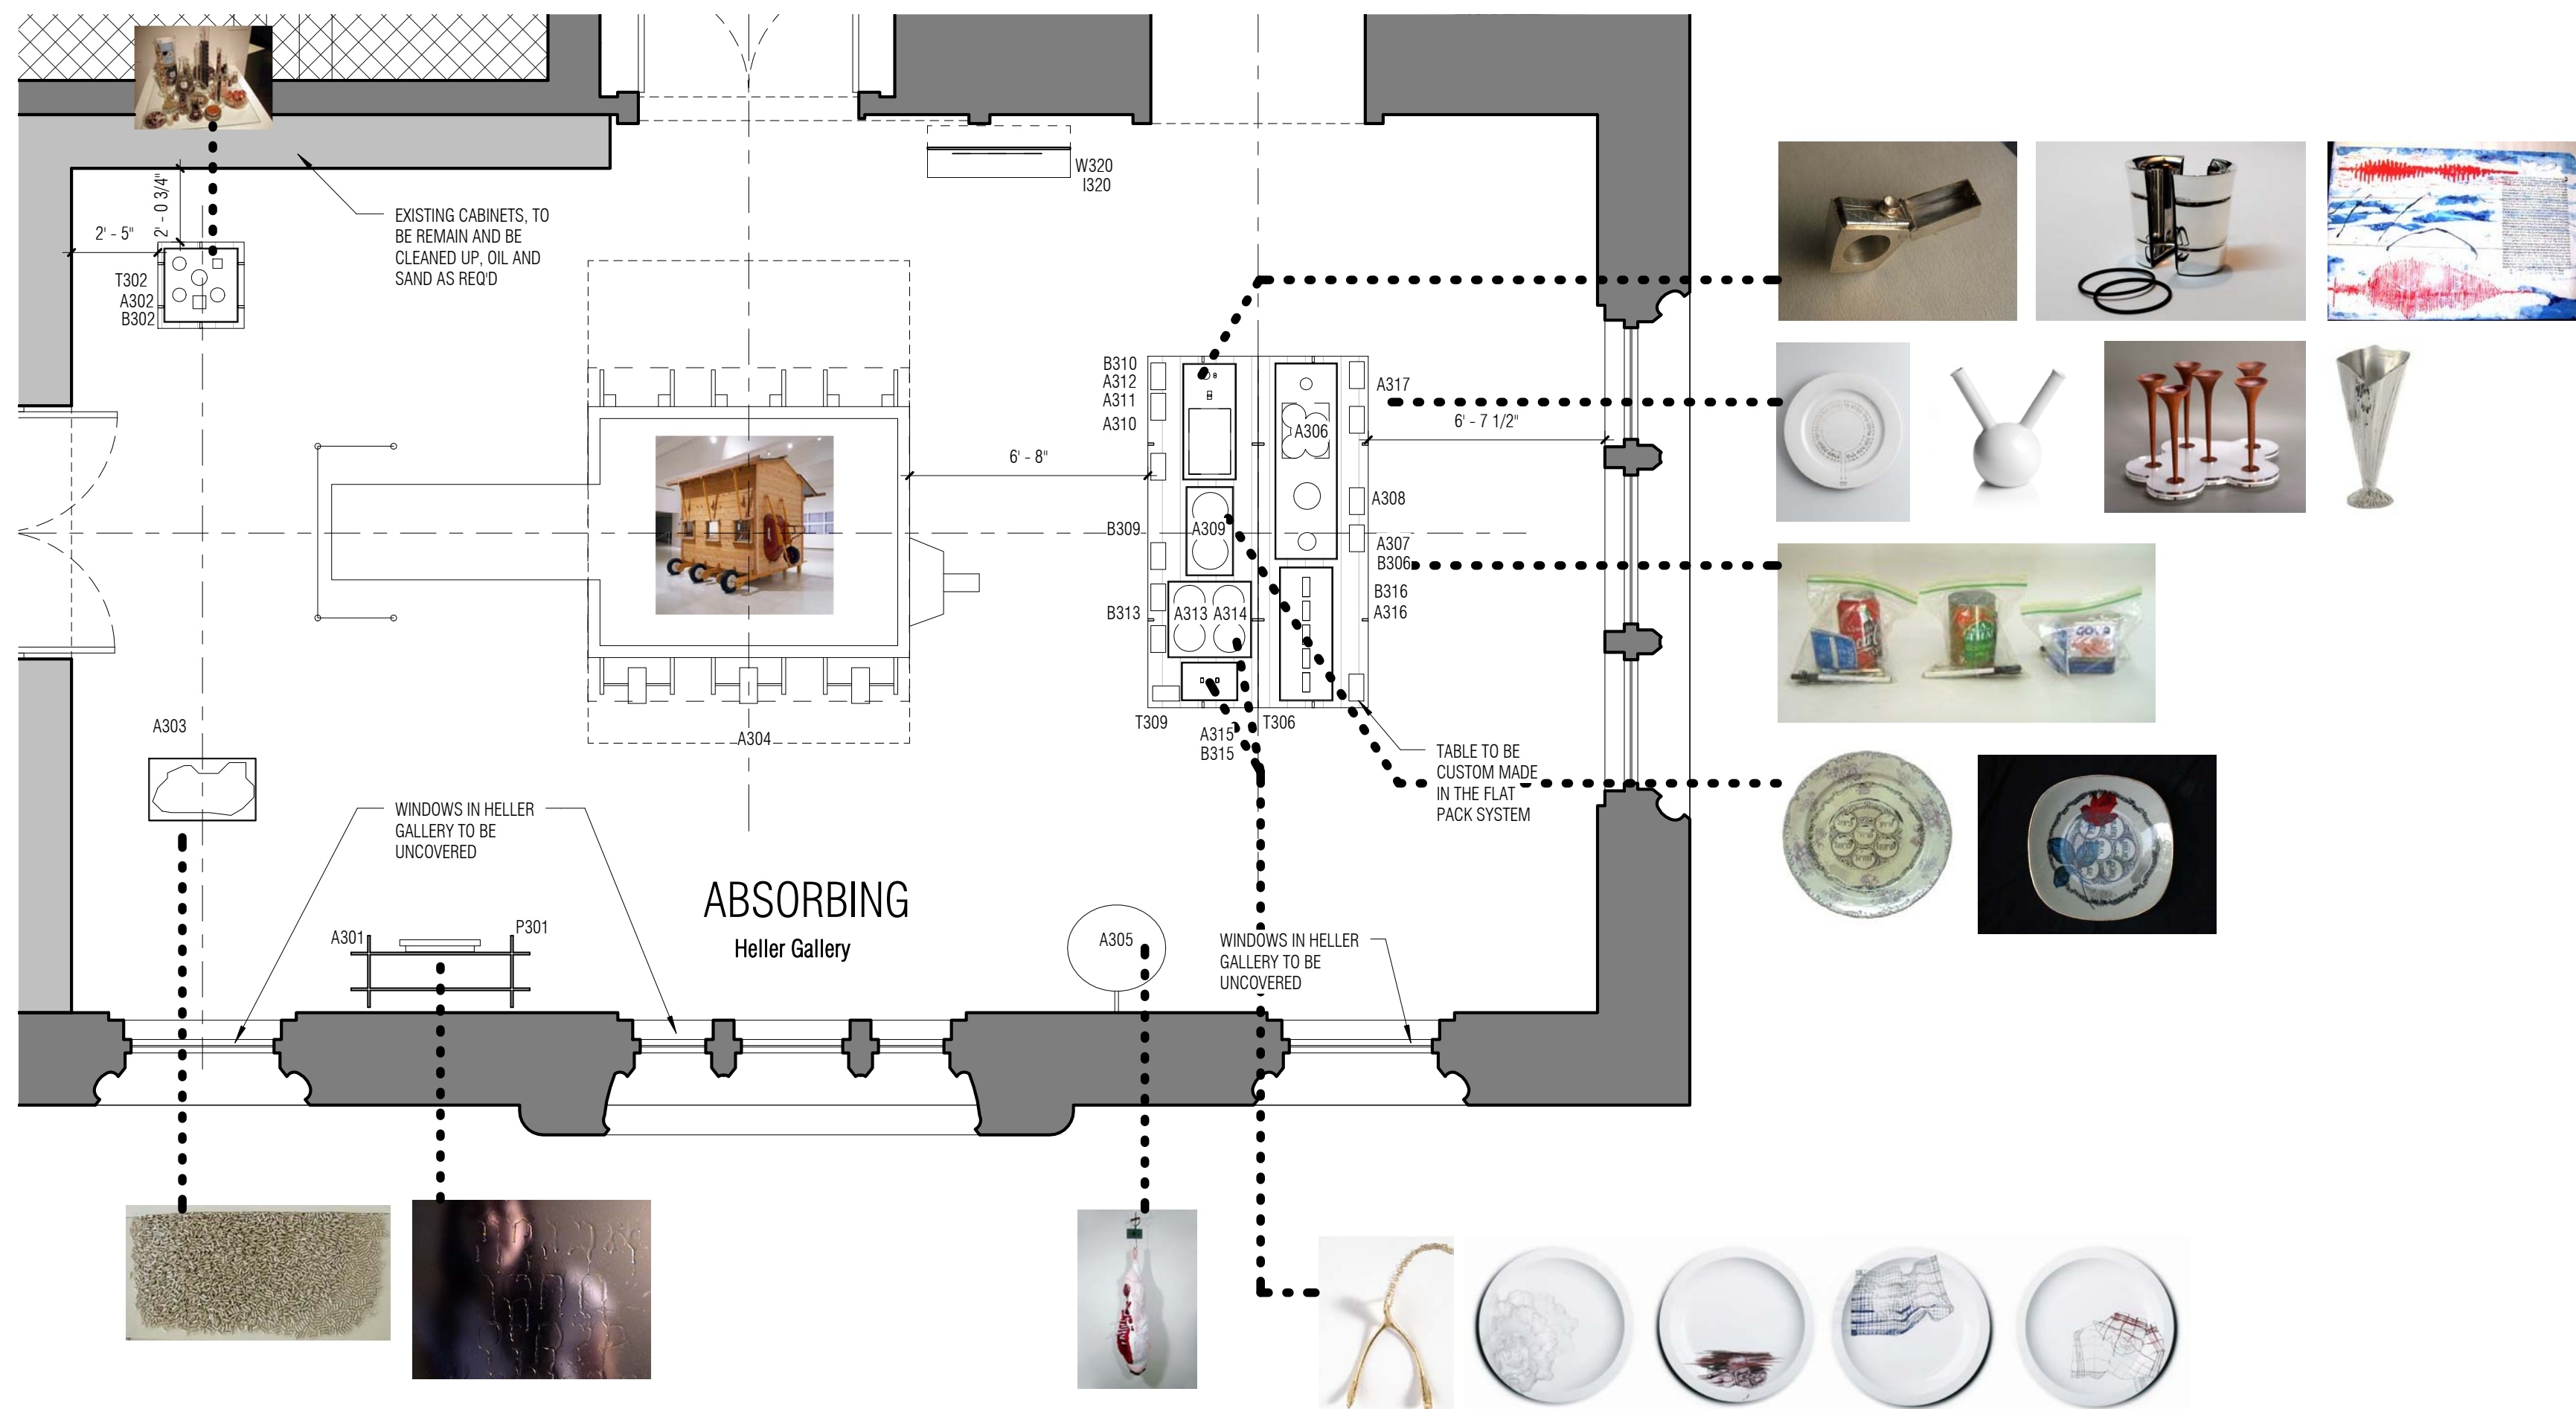

1 Heller Gallery
1/4" = 1'-0"

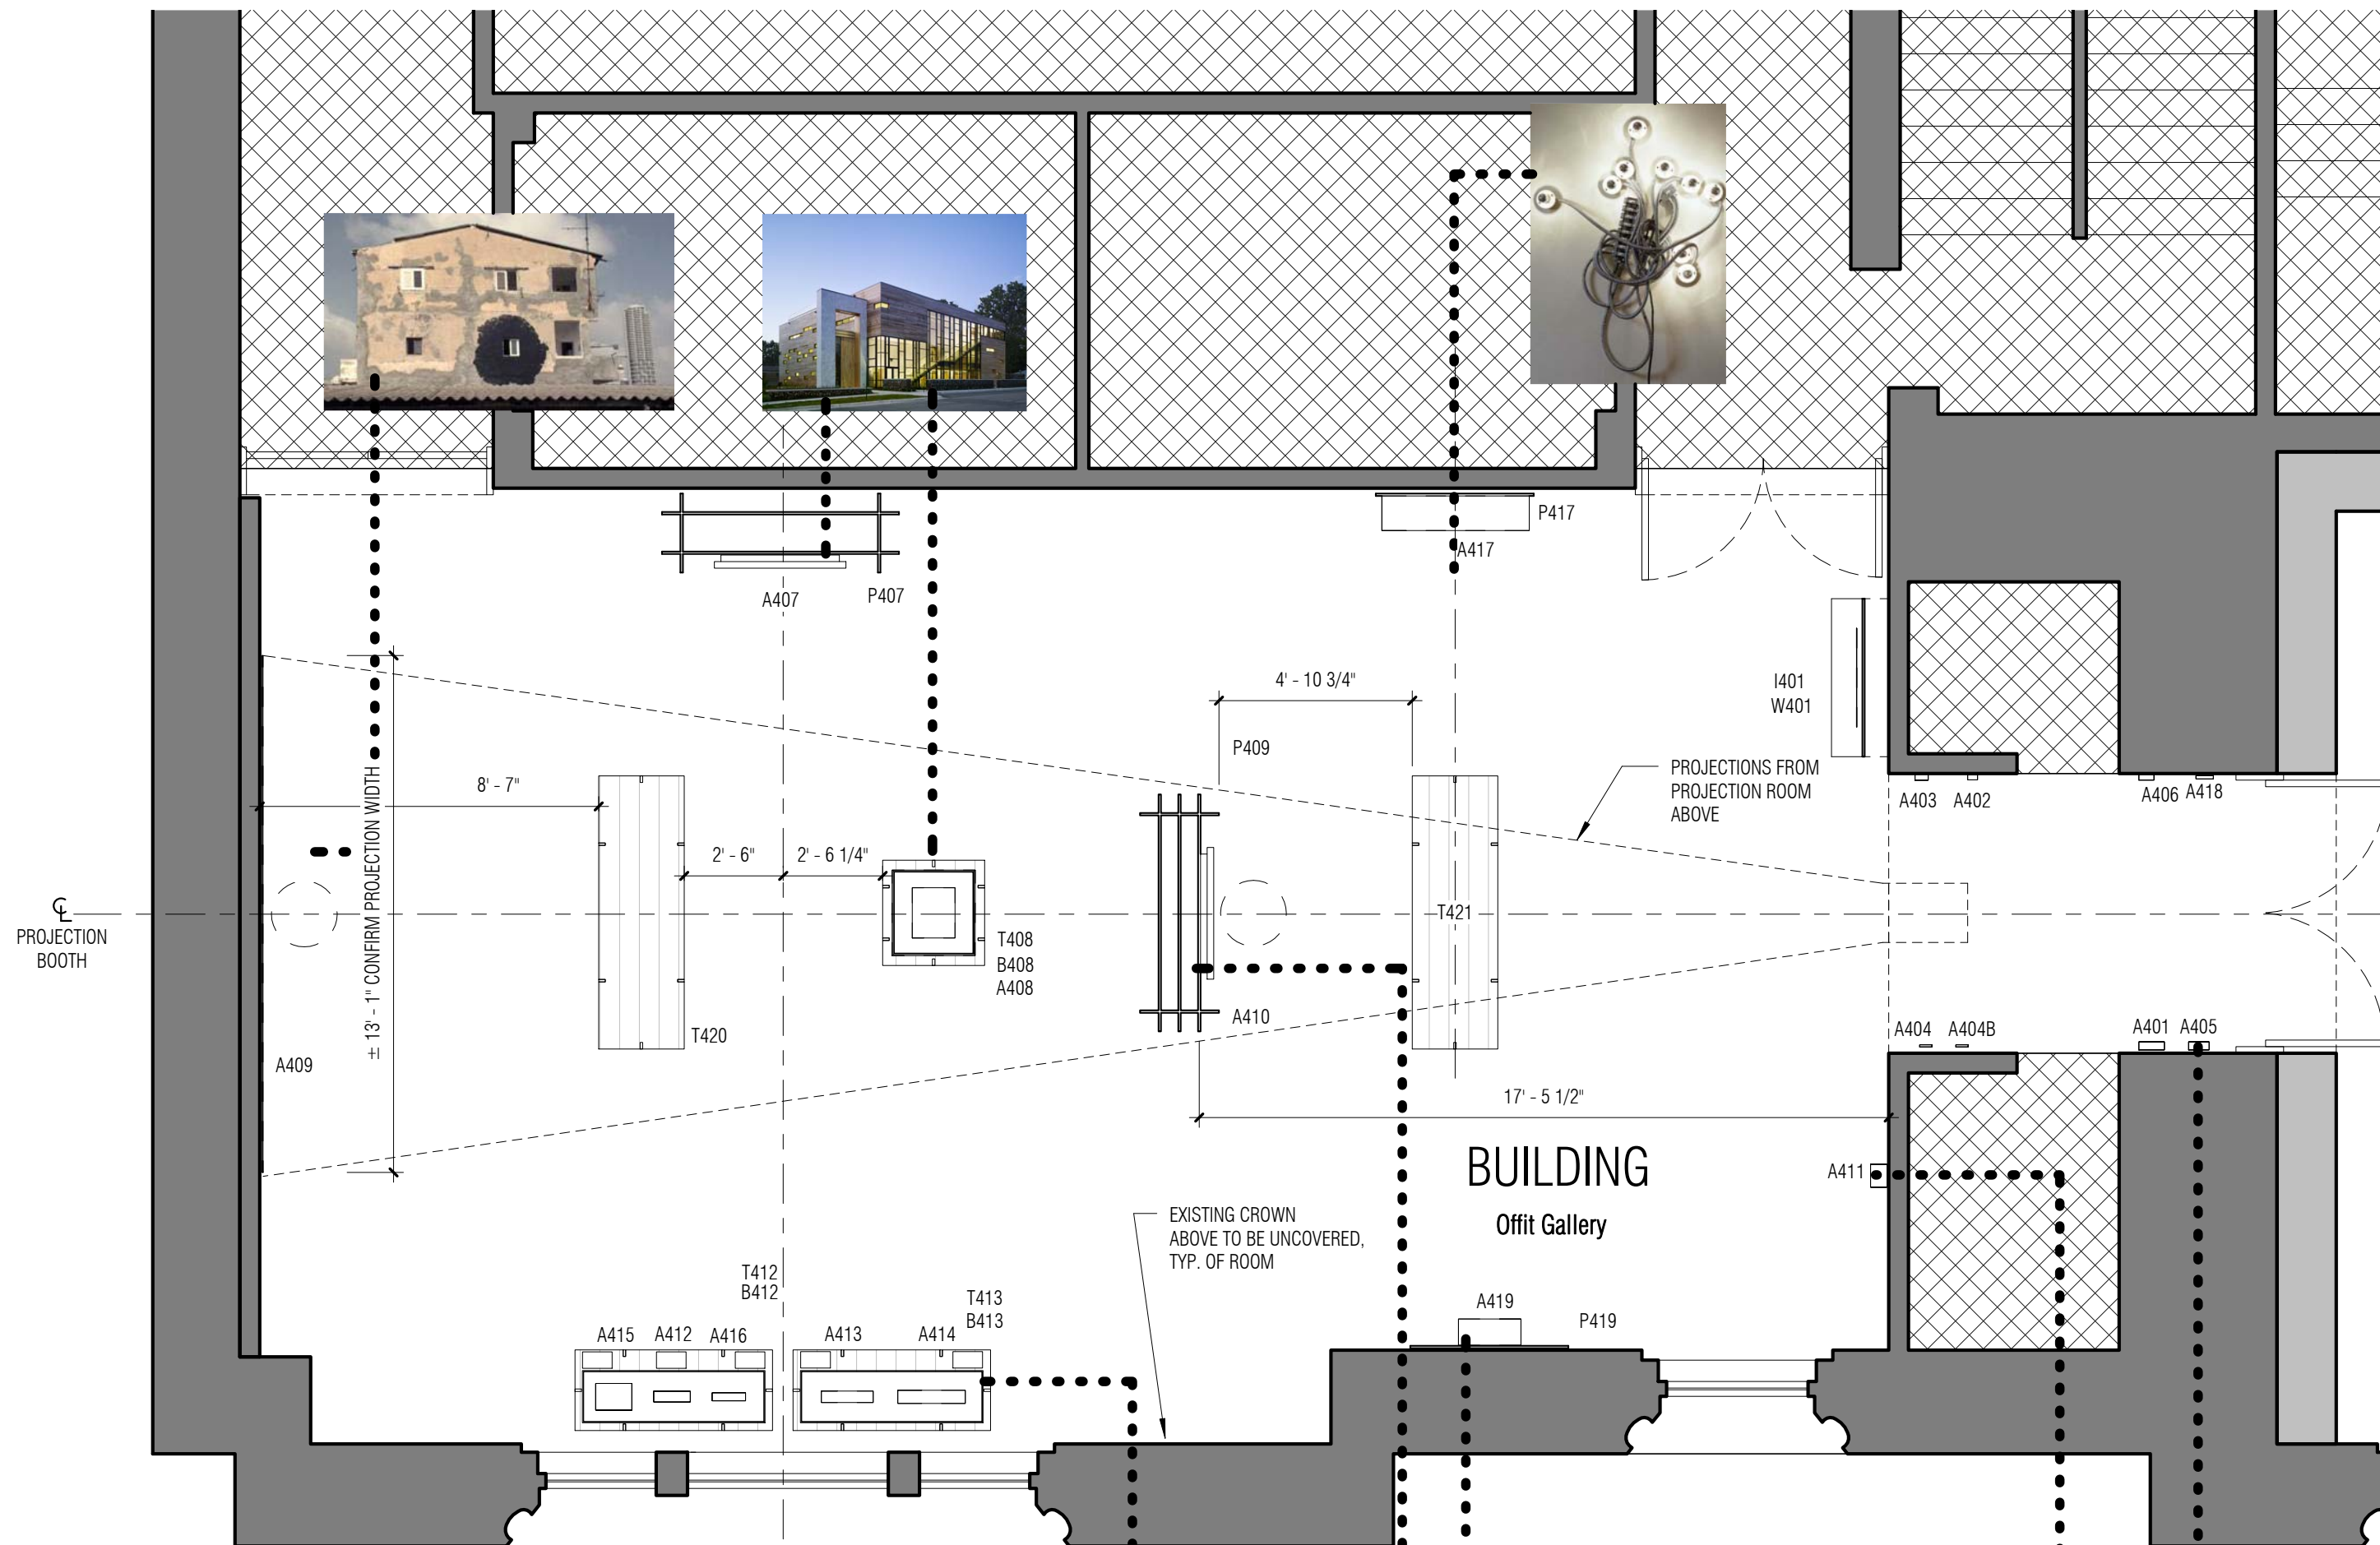

1 Offit Gallery
1/4" = 1'-0"

Project:
JM Exhibit
1109 5th Ave.
New York, NY 10128

Architect:
incorporated
40 W 29th Street No 404
New York, NY 10001
T: (212) 673-1695
F: (212) 673-2053
info@incorporatedny.com

Title:
Offit Gallery Plan
Scale:
1/4" = 1'-0"

Date: 11/13/2009 4:53:30 PM
Revision: 1/4" = 1'-0"
Sheet:

A404